

Drawing Name:	Drawing No:	10.09.18	24.09.18														
		A	B														
Drawing Register	001	✓	✓														
Site Location Plan	002	✓	✓														
Site Plan	003	✓	✓														
Site Elevation	004	✓	✓														
Lease Demise	005	✓	✓														
Equipment Schedules & Support Structure Details	006	✓	✓														
Project Dependencies	100	✓	✓														
Services Plan	101																
Operator 1 Antenna & Cabinet Layout	210																
Operator 1 Antenna/Dish Schedule & Schematic	211																
Operator 2 Antenna/Dish & Cabinet Layout	220																
Operator 2 Antenna/Dish Schedule & Schematic	221																
Operator 3 Antenna/Dish & Cabinet Layout	230																
Operator 3 Antenna Schedule & Schematic	231																
Operator 4 Antenna & Cabinet Layout	240																
Operator 4 Antenna Schedule & Schematic	241																
RF Compliance Plan	300																
RF Compliance Elevation	301																
Construction Drawings	400,401,etc																
Electrical/Lightning Protection Drawings	500,501,etc																
Standard Notes	600																
Purpose of Issue:																	
Approval (Acquisition)		✓	✓														
Planning																	
Detailed Design																	
Construction																	
As Built																	

1. ALL DIMENSIONS IN MM UNLESS OTHERWISE NOTED.

Master: M002	Operator WHP	Project: S4GI	Purpose of Issue: PLANNING	Issue B
Date: 24/09/18	Revision / Upgrade Description:			
Drawn: JSD	TOWER HEIGHT REVISED TO 25.0m			
Checked: JC	TOWER COLOUR REVISED			
Approved: DA				
Master: M001	Operator WHP	Project: S4GI	Purpose of Issue: PLANNING	Issue A
Date: 10/09/18	Revision / Upgrade Description:			
Drawn: TJC	FIRST ISSUE			
Checked: SCC				



S4GI

Site Name: TANDERLANE

Site ID: SFT007

Address: TANDERLANE FARM,
GARVALD
EAST LOTHIAN
EH41 4LN

Title: 001 DRAWING REGISTER

Project: S4G

Purpose of Issue:	PLANNING
-------------------	----------


OP1 Cell ID:	OP2 Cell ID:	OP3 Cell ID:	OP4 Cell ID:
-	-	-	-

Master Drawing No:	SET007 M002	Issue:	R
--------------------	-------------	--------	---

SITE LOCATION



Reproduced by permission of Ordnance Survey on behalf of the
Controller of Her Majesty's Stationery Office
All rights reserved. © Crown Copyright licence no. 100022432

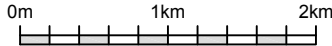

SITE AREA PLAN
SCALE 1:50,000




SITE PHOTOGRAPH



**GOOGLE MAPS QR CODE AT
SITE ENTRANCE FROM
HIGHWAY**

SITE LOCATION

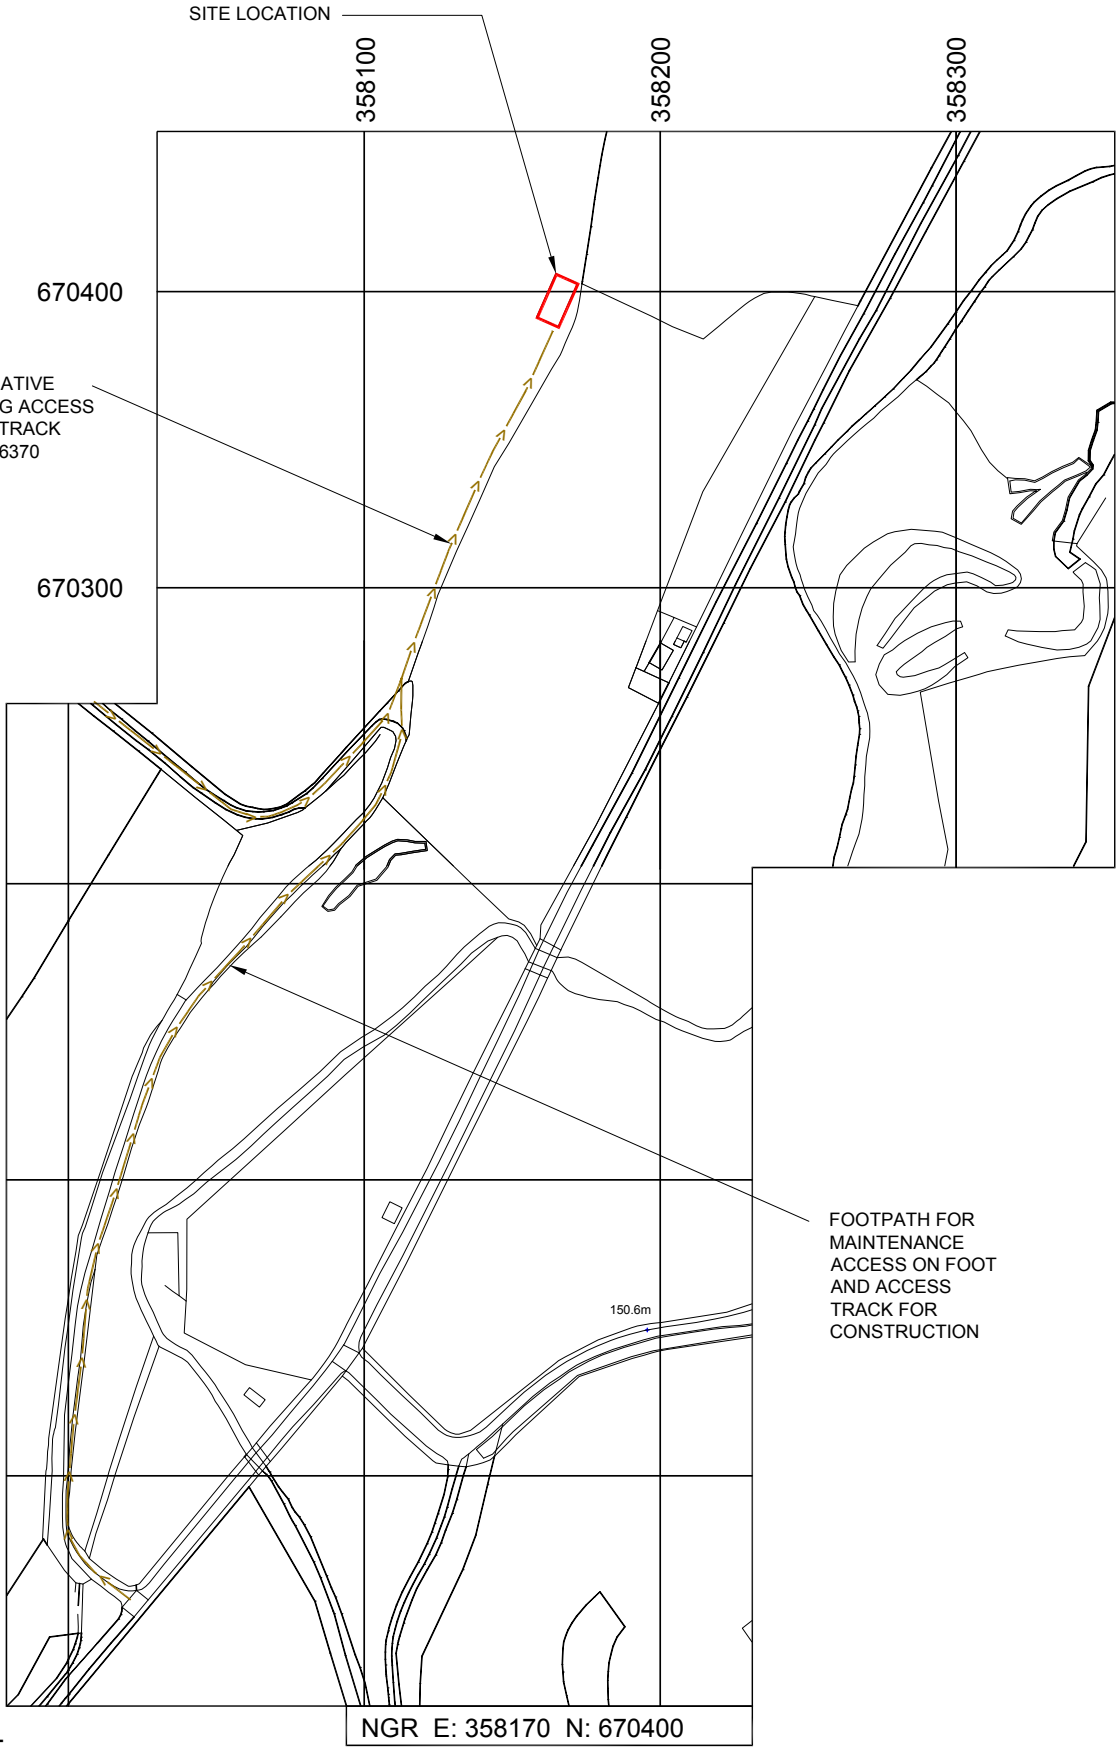

Reproduced by permission of Ordnance Survey on behalf of
the Controller of Her Majesty's Stationery Office
All rights reserved. © Crown Copyright licence no. 100022432



SITE LOCATION PLAN
SCALE 1:2500

NOTES:

1. ALL DIMENSIONS IN MM UNLESS OTHERWISE NOTED.
- DIRECTIONS TO SITE:**
FROM THE A1 TAKE B6093 TO HADDINGTON APPROX 6 MILES,
CONTINUE TOWARDS GIFFORD APPROX 5 MILES, FROM GIFFORD
FOLLOW B6355 TO DANSKINE APPROX 2.5 MILES, ACCESS TO
SITE IS APPROXIMATELY 2.5 MILES ON THE RIGHT

ACCESS ROUTE TO SITE:

LEASE ACCESS ROUTE:


Master:	Operator:	Project:	Purpose of Issue:	Issue:
M002	WHP	S4GI	PLANNING	B
Date:	24/09/18	Revision / Upgrade Description:		
Drawn:	JSD	TOWER HEIGHT REVISED TO 25.0m		
Checked:	JC	TOWER COLOUR REVISED		
Approved:	DA			
Master:	Operator:	Project:	Purpose of Issue:	Issue:
M001	WHP	S4GI	PLANNING	A
Date:	10/09/18	Revision / Upgrade Description:		
Drawn:	TJC	FIRST ISSUE		
Checked:	DA			



WHP Telecoms
401 Faraday Street,
Birchwood Park, Warrington
WA3 6GA
Tel: 01925424100
e-mail: info@whptelecoms.com

S4GI

Site Name:					TANDERLANE				
Site ID:					SFT007				
Address:					TANDERLANE FARM, GARVALD EAST LOTHIAN EH41 4LN				
Title:					002 SITE LOCATION PLAN				
Project:					S4GI				
Purpose of Issue:					PLANNING				
OP1 Cell ID:		OP2 Cell ID:		OP3 Cell ID:		OP4 Cell ID:			
-		-		-		-			
Master Drawing No:							Issue:		
SFT007 M002							R		

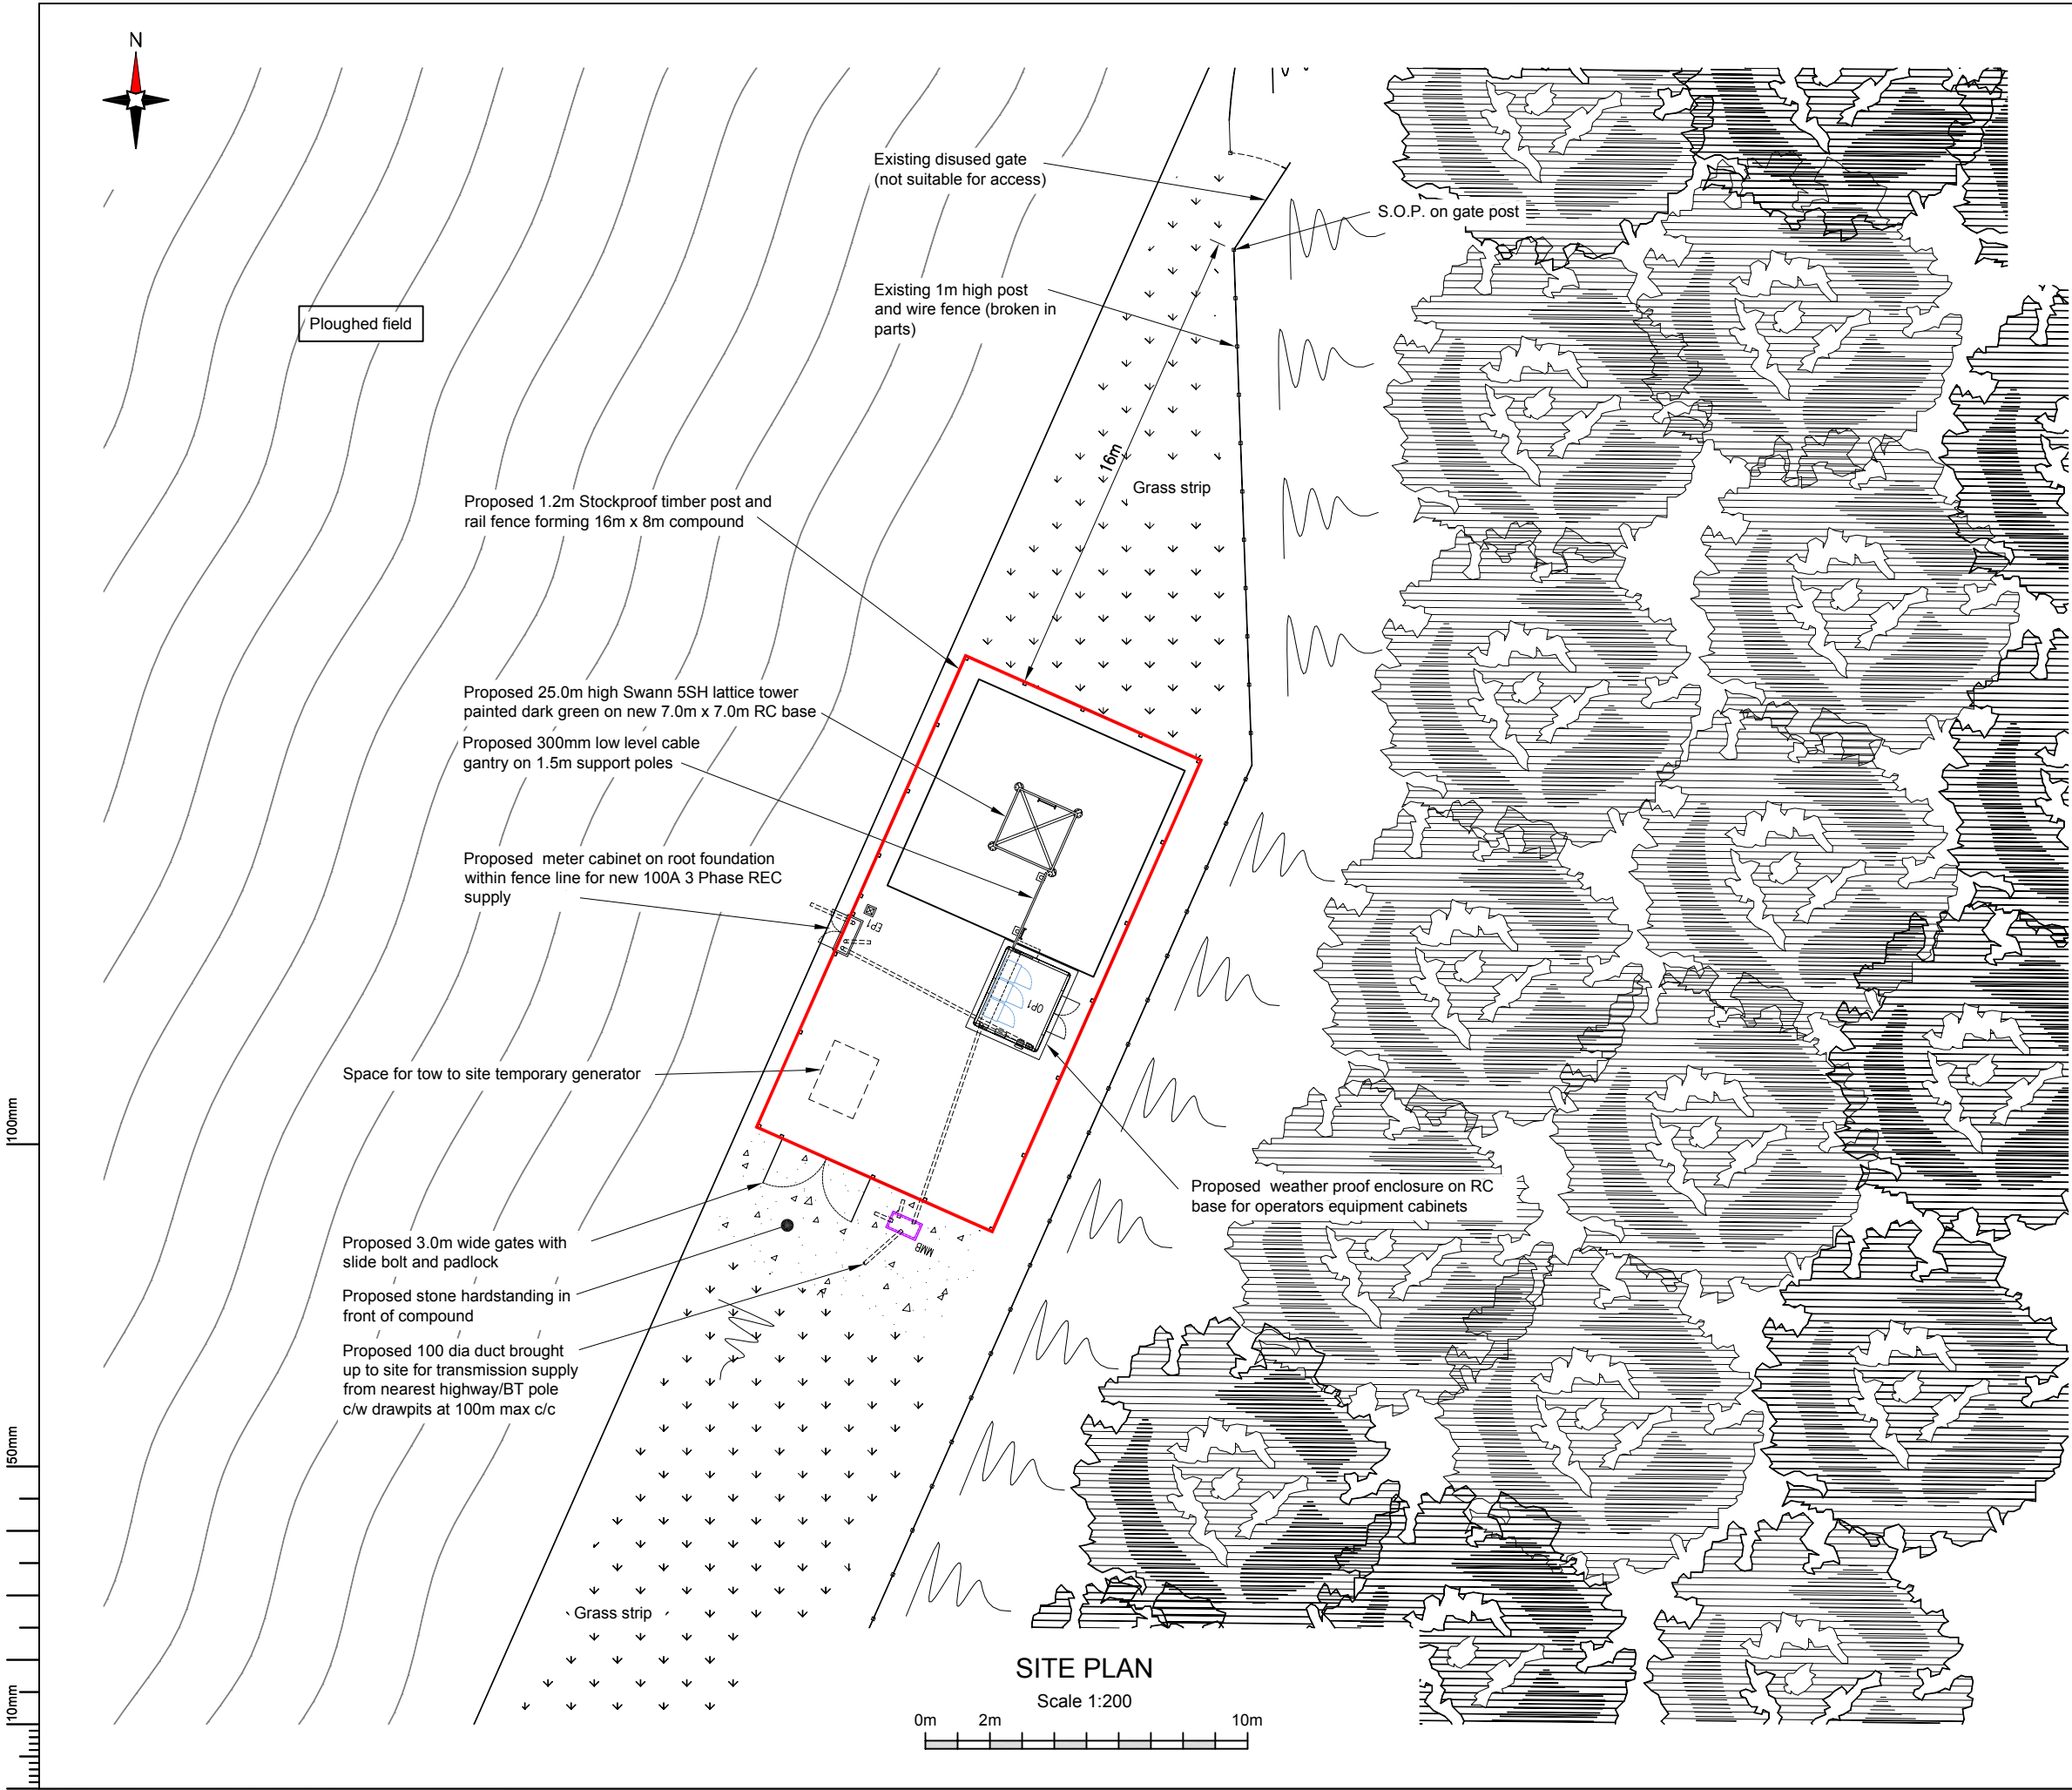

PROPOSED TOWER TYPE, HEIGHT & CONCRETE BASE SIZE SUBJECT TO GROUND INVESTIGATION & GDC BY TOWER MANUFACTURER

POSSIBLE REC SUPPLY FROM POLE AT
NGR: E358234, N669991

SITE TO BE STRIPPED & BATTERED TO FORM
FIRM LEVEL AREA FOR NEW COMPOUND

FOUL WEATHER ENCLOSURE TO BE
INSTALLED FOR EACH OPERATOR DUE TO
EXPOSED SITE LOCATION

Master:	Operator:	Project:	Purpose of Issue:	Issue:
M002	WHP	S4GI	PLANNING	B
Date:	24/09/18	Revision / Upgrade Description:		
Drawn:	JSD	TOWER HEIGHT REVISED TO 25.0m		
Checked:	JC	TOWER COLOUR REVISED		
Approved:	DA			
Master:	Operator:	Project:	Purpose of Issue:	Issue:
M001	WHP	S4GI	PLANNING	A
Date:	10/09/18	Revision / Upgrade Description:		
Drawn:	TJC	FIRST ISSUE		
Checked:	DA			

WHP Telecoms
401 Faraday Street,
Birchwood Park, Warrington
WA3 6GA
Tel: 01925424100
e-mail: info@whptelecoms.com

S4GI

Site Name: TANDERLANE

Site ID: SFT007

Address: TANDERLANE FARM,
GARVALD
EAST LOTHIAN
EH41 4LN

Title: 003 SITE PLAN

Project: S4GI

Purpose of Issue: PLANNING


OP1 Cell ID:	OP2 Cell ID:	OP3 Cell ID:	OP4 Cell ID:
-	-	-	-

Master Drawing No: SFT007 M002 Issue: R

1100mm

150mm

110mm

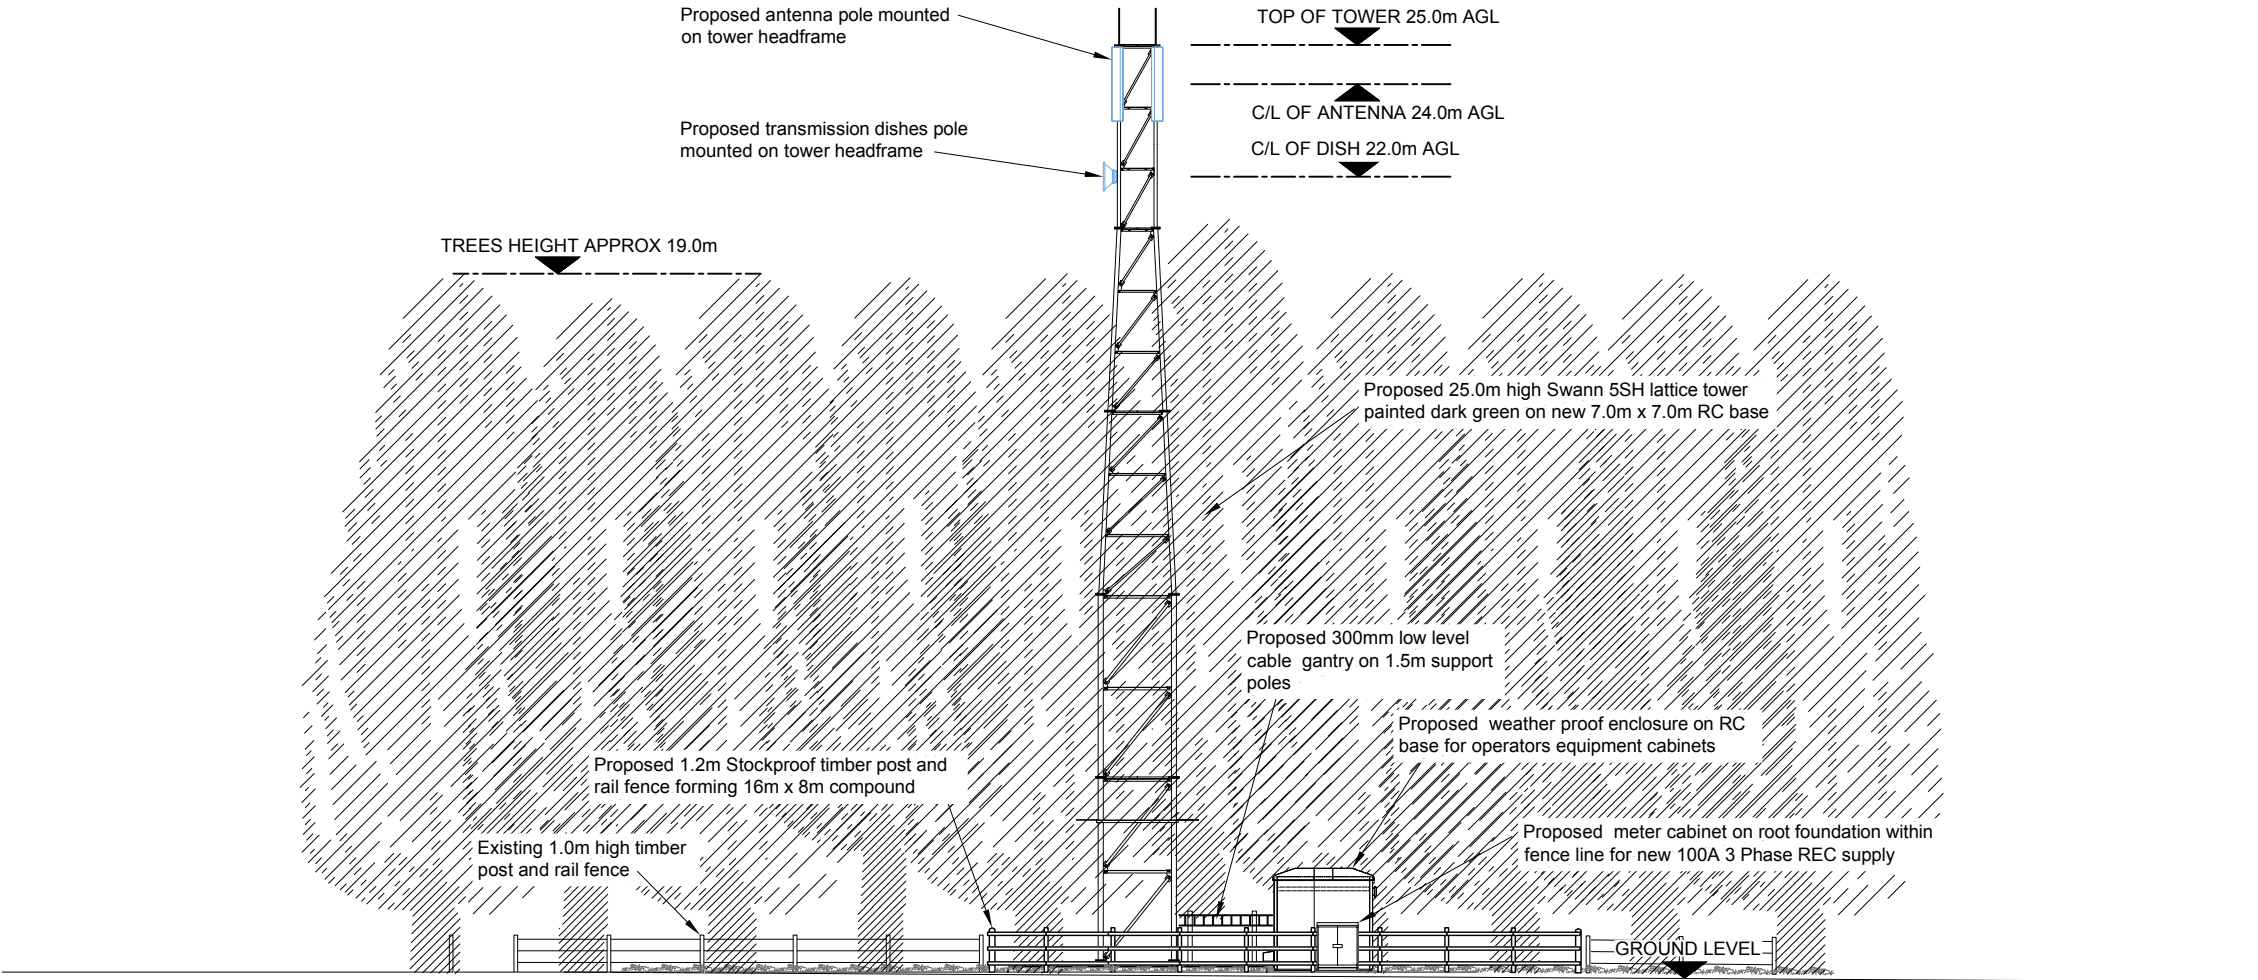

NORTH WEST ELEVATION
Scale 1:200



Master:	Operator	Project:	Purpose of Issue:	Issue:
M002	WHP	S4GI	PLANNING	B
Date:	24/09/18	Revision / Upgrade Description:		
Drawn:	JSD	TOWER HEIGHT REVISED TO 25.0m		
Checked:	JC	TOWER COLOUR REVISED		
Approved:	DA			
Master:	Operator	Project:	Purpose of Issue:	Issue:
M001	WHP	S4GI	PLANNING	A
Date:	10/09/18	Revision / Upgrade Description:		
Drawn:	TJC	FIRST ISSUE		
Checked:	SWC			



WHP Telecoms
401 Faraday Street,
Birchwood Park, Warrington
WA3 6GA
Tel: 01925424100
e-mail: info@whptelecoms.com

S4GI

Site Name:	TANDERLANE			
Site ID:	SFT007			
Address:	TANDERLANE FARM, GARVALD EAST LOTHIAN EH41 4LN			
Title:	004 SITE ELEVATION			
Project:	S4GI			
Purpose of Issue:	PLANNING			
OP1 Cell ID:	OP2 Cell ID:	OP3 Cell ID:	OP4 Cell ID:	
-	-	-	-	
Master Drawing No:				Issue:
SFT007 M002				R



Site demise area 16.0m x 8.0m

Area required for access

LEASE DEMISE PLAN

Scale 1:200



NOTES:

1. ALL DIMENSIONS IN MM UNLESS OTHERWISE NOTED.

LEASE DEMISE:



AREA REQUIRED FOR ACCESS:




Master:	Operator:	Project:	Purpose of Issue:	Issue:
M002	WHP	S4GI	PLANNING	B
Date:	24/09/18	Revision / Upgrade Description:		
Drawn:	JSD	TOWER HEIGHT REVISED TO 25.0m		
Checked:	JC	TOWER COLOUR REVISED		
Approved:	DA			
Master:	Operator:	Project:	Purpose of Issue:	Issue:
M001	WHP	S4GI	PLANNING	A
Date:	10/09/18	Revision / Upgrade Description:		
Drawn:	TJC	FIRST ISSUE		
Checked:	SWC			



WHP Telecoms
401 Faraday Street,
Birchwood Park, Warrington
WA3 6GA
Tel: 01925424100
e-mail: info@whptelecoms.com

S4GI

Site Name:	TANDERLANE		
Site ID:	SFT007		
Address:	TANDERLANE FARM, GARVALD EAST LOTHIAN EH41 4LN		
Title:	005 LEASE DEMISE		
Project:	S4GI		
Purpose of Issue:	PLANNING		
OP1 Cell ID:	OP2 Cell ID:	OP3 Cell ID:	OP4 Cell ID:
-	-	-	-
Master Drawing No:			Issue:
SFT007 M002			R

SUPPORT STRUCTURE SCHEDULE													STATUS KEY: Installed: Existing Retain: Existing and to remain Relocate: Existing and to be relocated Remove: Existing to be removed from site Proposed: New on site	
Structure ID	Status	Equipment Description / Type	Structure Manufacturer	Height AGL (m)	Colour (RAL Colour)	Headframe Details	Foundation / Support Grillage / Host Structure Details	Support Bolt Details	Ref:	Comments	
ST1	Proposed	5SH	SWANN	25.0m	RAL 6009	-	R.C. Foundation	-	-	
EQUIPMENT SCHEDULE	
Equipment ID	Quantity	Status	Equipment Description / Type	Equipment Manufacturer	Dimensions (W x D x H)	Weight (kg)	Colour (RAL Colour)	Material	Location/Height C/L	Power	Power cable length (m)	Ref:	Comments	
ANT 1	3	Proposed	ANTENNA	-	TBC	-	RAL 6009	-	24.0m	-	-	-	
ANT 2	-	-	-	-	-	-	-	-	-	-	-	-	
ANT 3	-	-	-	-	-	-	-	-	-	-	-	-	
ANT 4	-	-	-	-	-	-	-	-	-	-	-	-	
DISH 1	1	Proposed	TRANS DISH	-	600	-	RAL 6009	-	22.0m	-	-	-	
DISH 2	-	-	-	-	-	-	-	-	-	-	-	-	
DISH 3	-	-	-	-	-	-	-	-	-	-	-	-	
DISH 4	-	-	-	-	-	-	-	-	-	-	-	-	
CAB1	1	Proposed	ENCLOSURE	-	TBC	-	RAL 6009	TBC	Within Compound	-	-	-	
CAB 2	-	-	-	-	-	-	-	-	-	-	-	-	
CAB 3	-	-	-	-	-	-	-	-	-	-	-	-	
CAB 2	-	-	-	-	-	-	-	-	-	-	-	-	
CAB5	1	Proposed	METER CABINET	-	TBC	-	RAL 6009	Steel	In Fence Line	-	-	-	
CAB 6	-	-	-	-	-	-	-	-	-	-	-	-	
													<table><tr><td>Master:</td><td>Operator</td><td>Project:</td><td>Purpose of Issue:</td><td>Issue:</td></tr><tr><td>M002</td><td>WHP</td><td>S4GI</td><td>PLANNING</td><td>B</td></tr><tr><td>Date:</td><td>24/09/18</td><td colspan="3">Revision / Upgrade Description:</td></tr><tr><td>Drawn:</td><td>JSD</td><td colspan="3">TOWER HEIGHT REVISED TO 25.0m</td></tr><tr><td>Checked:</td><td>JC</td><td colspan="3">TOWER COLOUR REVISED</td></tr><tr><td>Approved:</td><td>DA</td><td colspan="3"></td></tr><tr><td>Master:</td><td>Operator</td><td>Project:</td><td>Purpose of Issue:</td><td>Issue:</td></tr><tr><td>M001</td><td>WHP</td><td>S4GI</td><td>PLANNING</td><td>A</td></tr><tr><td>Date:</td><td>10/09/18</td><td colspan="3">Revision / Upgrade Description:</td></tr><tr><td>Drawn:</td><td>TJC</td><td colspan="3">FIRST ISSUE</td></tr><tr><td>Checked:</td><td>SVR</td><td colspan="3"></td></tr><tr><td>Approved:</td><td></td><td colspan="3"></td></tr></table>					Master:	Operator	Project:	Purpose of Issue:	Issue:	M002	WHP	S4GI	PLANNING	B	Date:	24/09/18	Revision / Upgrade Description:			Drawn:	JSD	TOWER HEIGHT REVISED TO 25.0m			Checked:	JC	TOWER COLOUR REVISED			Approved:	DA				Master:	Operator	Project:	Purpose of Issue:	Issue:	M001	WHP	S4GI	PLANNING	A	Date:	10/09/18	Revision / Upgrade Description:			Drawn:	TJC	FIRST ISSUE			Checked:	SVR				Approved:				
Master:	Operator	Project:	Purpose of Issue:	Issue:	
M002	WHP	S4GI	PLANNING	B	
Date:	24/09/18	Revision / Upgrade Description:	
Drawn:	JSD	TOWER HEIGHT REVISED TO 25.0m	
Checked:	JC	TOWER COLOUR REVISED	
Approved:	DA	
Master:	Operator	Project:	Purpose of Issue:	Issue:	
M001	WHP	S4GI	PLANNING	A	
Date:	10/09/18	Revision / Upgrade Description:	
Drawn:	TJC	FIRST ISSUE	
Checked:	SVR	
Approved:	
<div><div></div><div><div>WHP Telecoms</div><div>401 Faraday Street, Birchwood Park, Warrington WA3 6GA Tel: 01925424100 e-mail: info@whptelecoms.com</div></div></div>	
<div><div>S4GI</div></div>	
Site Name: TANDERLANE	
Site ID: SFT007	
Address: TANDERLANE FARM, GARVALD EAST LOTHIAN EH41 4LN	
Title: 006 EQUIPMENT SCHEDULE & SUPPORT STRUCTURE DETAILS	
Project: S4GI	
Purpose of Issue: PLANNING	
OP1 Cell ID:		OP2 Cell ID:		OP3 Cell ID:		OP4 Cell ID:	
-		-		-		-	
Master Drawing No: SFT007 M002																Issue: R	

1100mm

150mm

110mm



DEPENDENCY	STATUS
RF Compliance	TBC by Operator
Building Regulations Approval	N/A.
Asbestos	N/A.
Planning Conditions	TBC by Local Authority
Geotech Report	To be obtained by Tower Manufacturer
Structural Calculations	GDC by tower manufacturer following geotech report
Environmental Report (Flooding)	TBC by Environment agency
Power	New single Phase 100A REC supply
Transmission Solution	Proposed BT/Virgin Fibre. Proposed Transmission dish
Cooling Solution	TBC by WP enclosure manufacturer
Line of Sight Survey	Required for new dish locations
Services Search	Required (GF)
Other	

Master:	Operator	Project:	Purpose of Issue:	Issue:
M002	WHP	S4GI	PLANNING	B
Date:	24/09/18	Revision / Upgrade Description: TOWER HEIGHT REVISED TO 25.0m TOWER COLOUR REVISED		
Drawn:	JSD			
Checked:	JC			
Approved:	DA			
Master:	Operator	Project:	Purpose of Issue:	Issue:
M001	WHP	S4GI	PLANNING	A
Date:	10/09/18	Revision / Upgrade Description: FIRST ISSUE		
Drawn:	TJC			
Checked:	CVC			



WHP Telecoms
401 Faraday Street,
Birchwood Park, Warrington
WA3 6GA
Tel: 01925424100
e-mail: info@whptelecoms.com

S4GI

Site Name:	TANDERLANE			
Site ID:	SFT007			
Address:	TANDERLANE FARM, GARVALD EAST LOTHIAN EH41 4LN			
Title:	100 SITE DEPENDENCIES			
Project:	S4GI			
Purpose of Issue:	PLANNING			
OP1 Cell ID:	OP2 Cell ID:	OP3 Cell ID:	OP4 Cell ID:	
-	-	-	-	
Master Drawing No: SFT007 M002				Issue: R