




LEGEND



ROAD CLOSURE

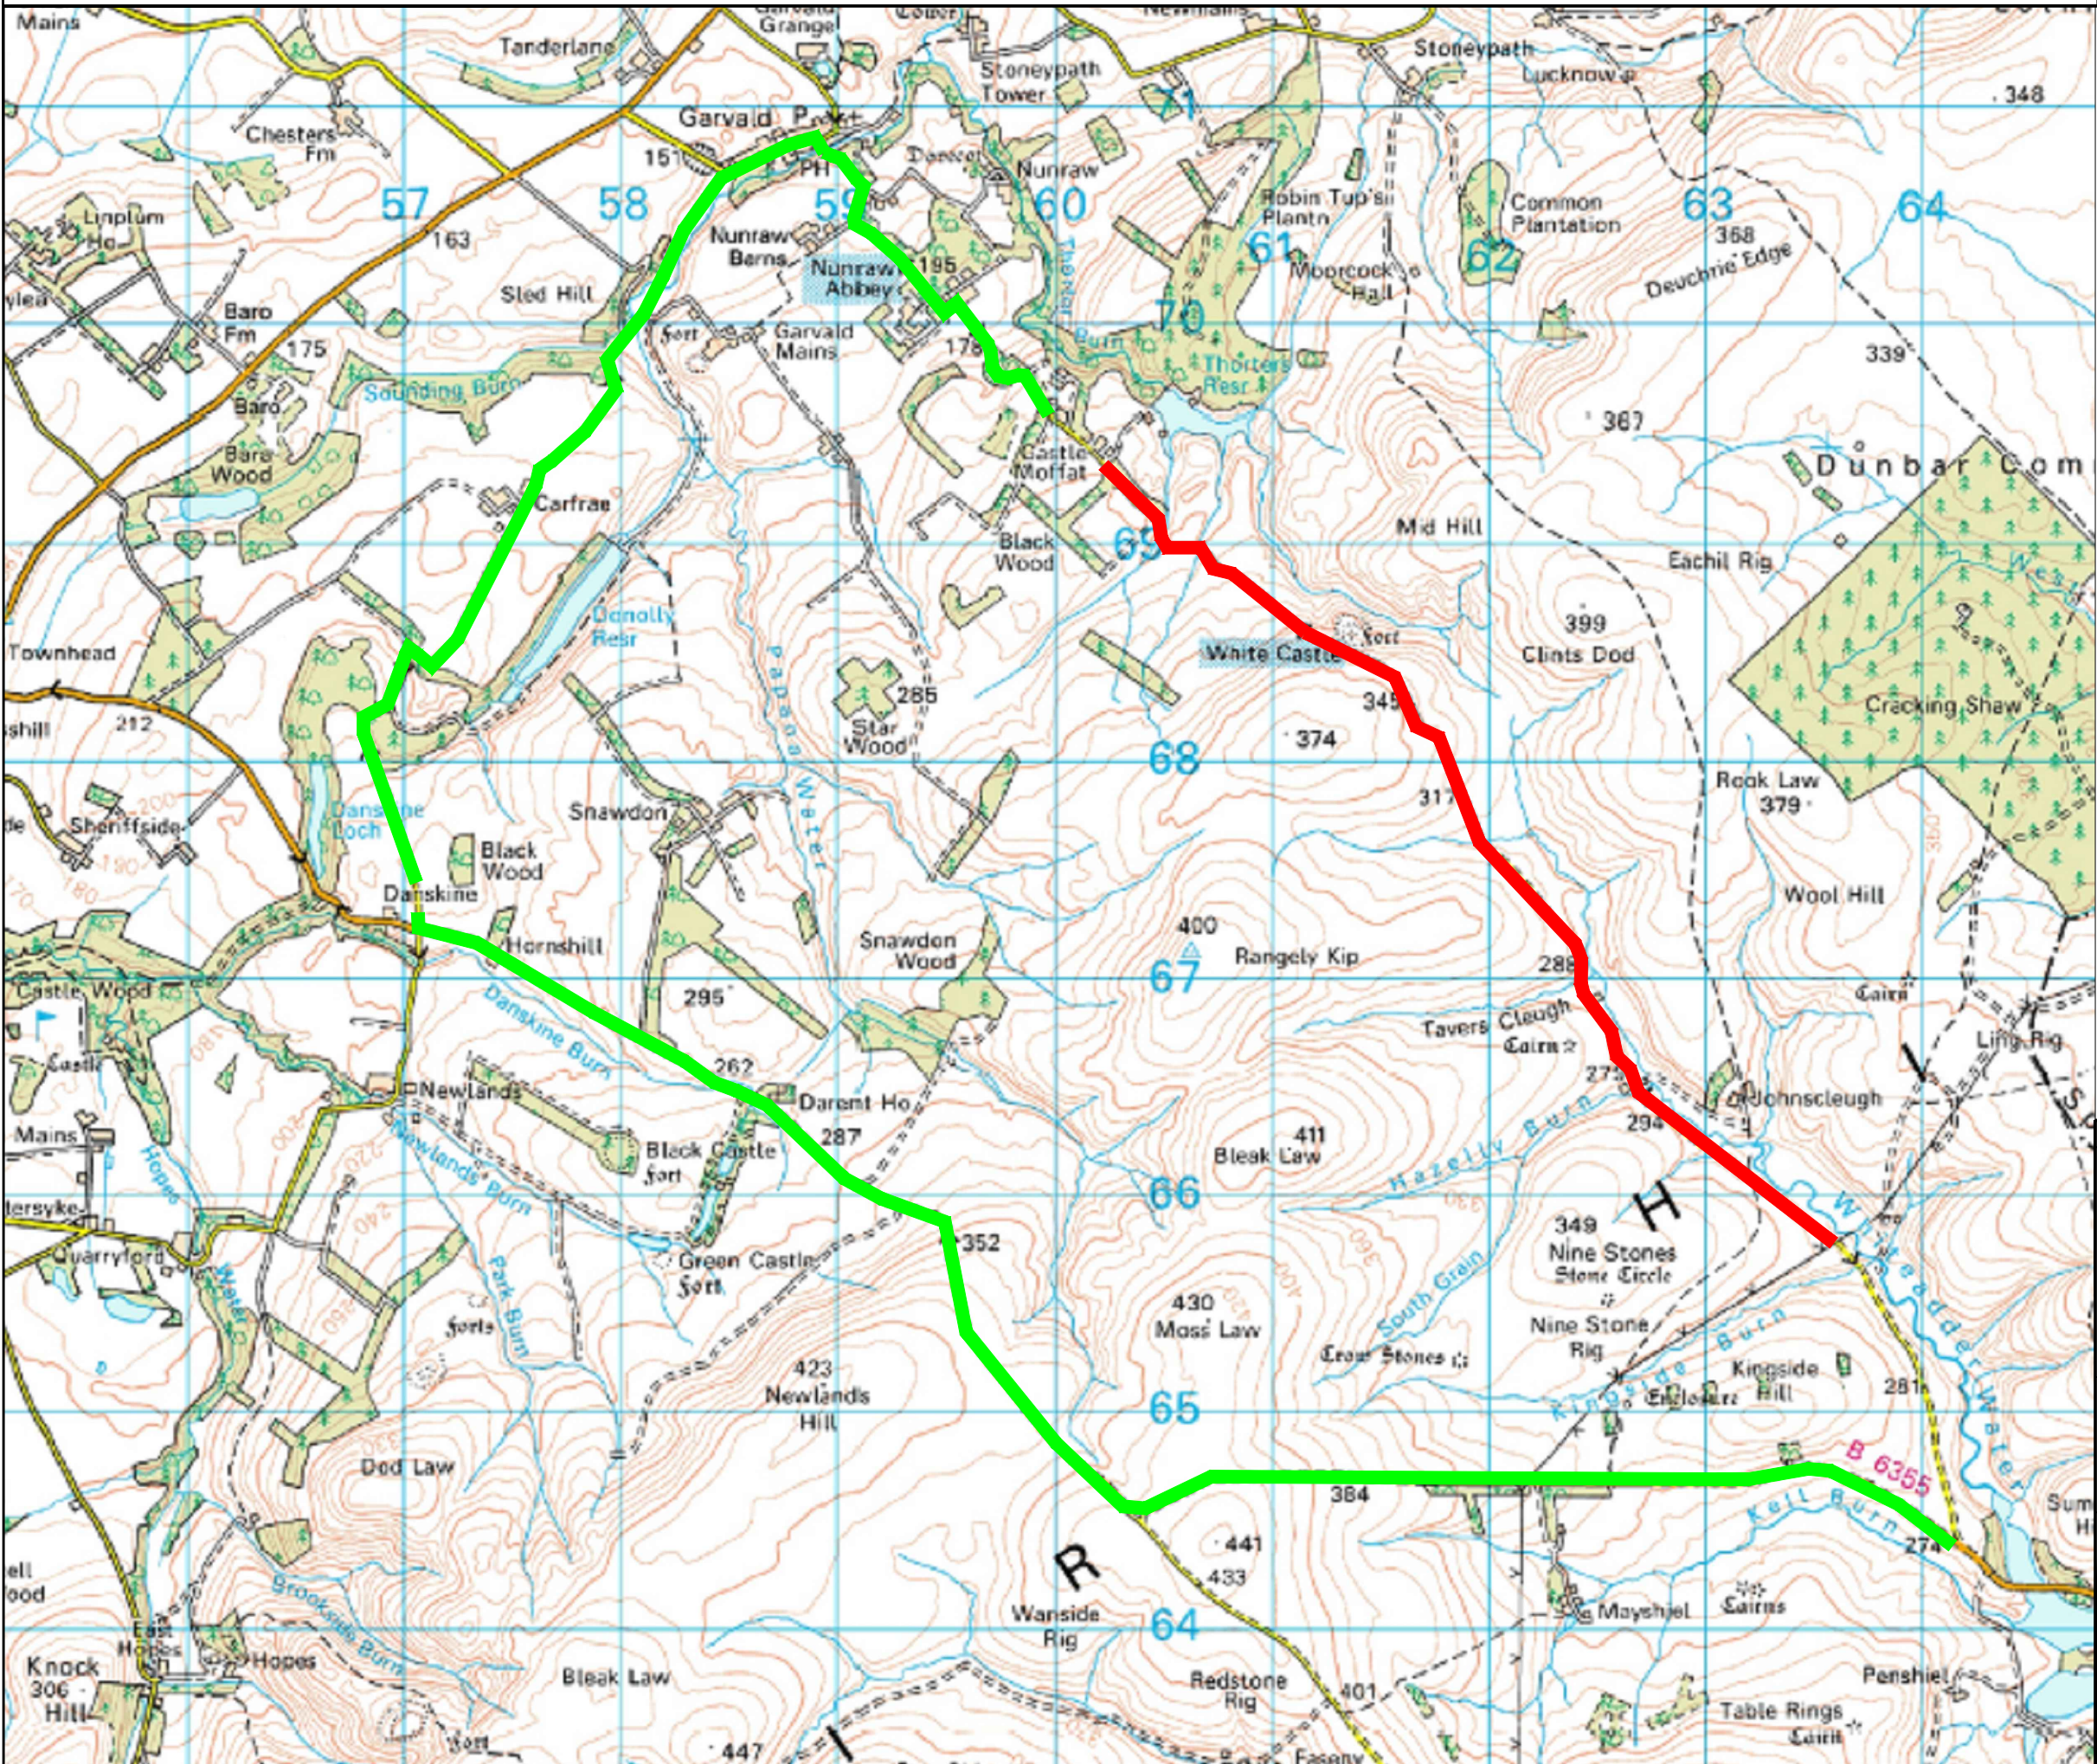

DIVERSION

REVISION	DETAILS	BY	DATE

East Lothian Council
Road Services
John Muir House
Haddington
East Lothian
EH41 3HA



East Lothian
Council

Carriageway Resurfacing
C103 Johnscleugh Road
Road Closure Plan

Date: JULY 2017
Scale: N.T.S

Drawn by: JC
Checked by: GO